


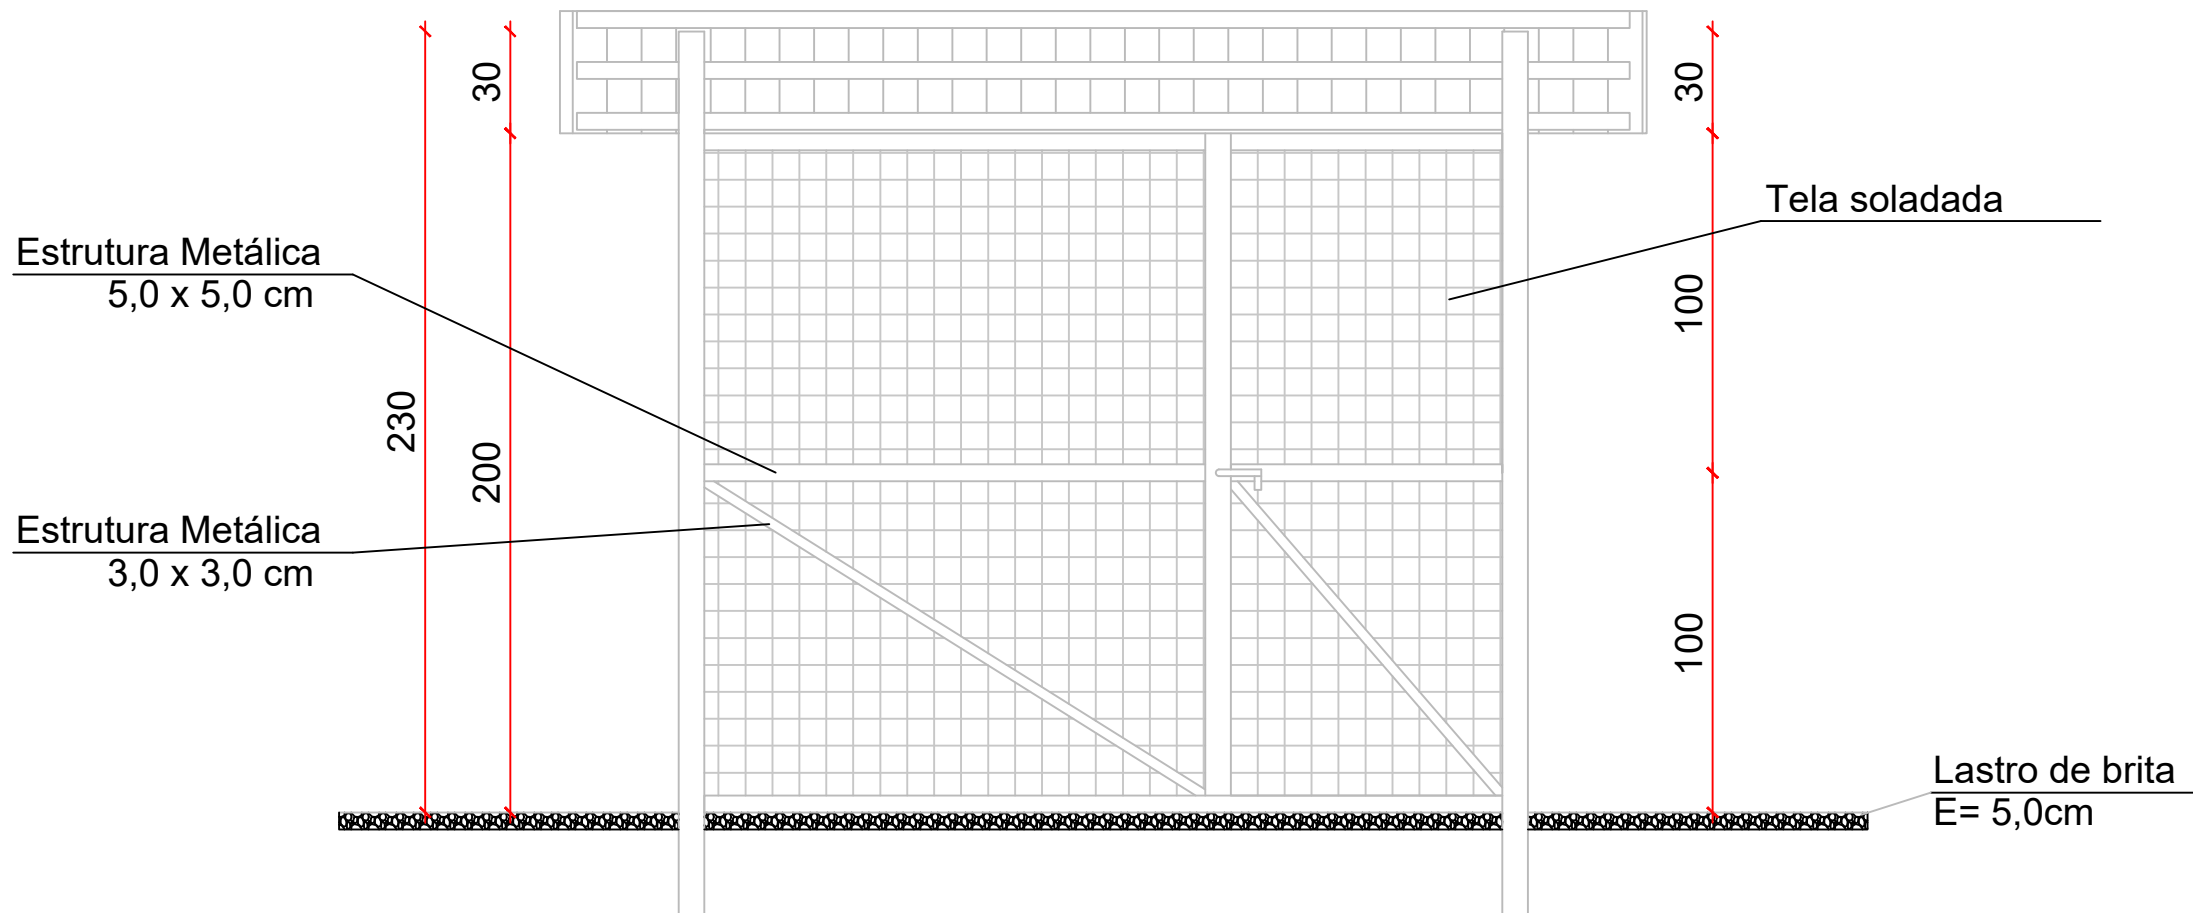

VISTA FRONTAL