




SINALIZAÇÃO - RUA JOÃO MARTENDAL (FRENTE 03)

SINALIZAÇÃO - RUA JOÃO MARTENDAL (FRENTE 02)

DETALHE NOME DE RUA

Escala 1:20



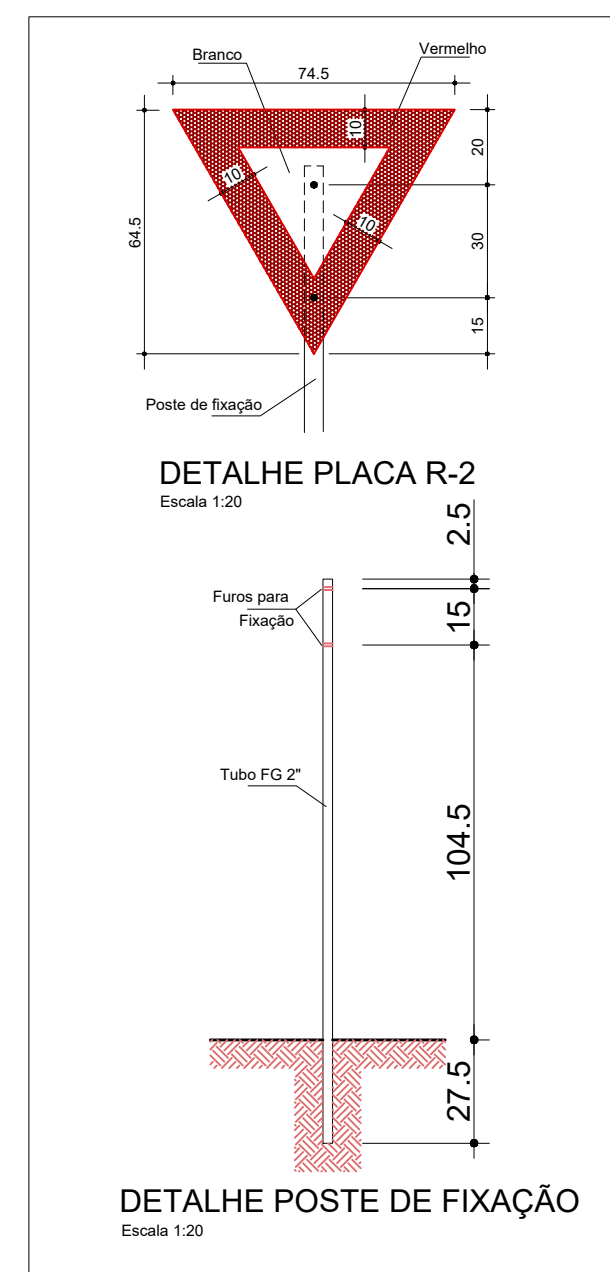

<div> <div>DIVISA</div> <div>CONSTRUTORA DE OBRAS</div> </div>	CONTEUDO DESTA FOLHA: DETALHE DE SINALIZAÇÃO DETALHES CONSTRUTIVOS
	<div>SERVIÇOS DE SINALIZAÇÃO</div>
OBRA: IMPLANTÇÃO DE PAVIMENTAÇÃO E SINALIZAÇÃO	DATA: 09/10/2024 DESENHO: Alex Paiva ESCALA: INDICADA N.º TOTAL DE PRANCHAS: 02
ENDEREÇO: RUAS DIVERSAS MUNICÍPIO DE TRÊS BARRAS DO PARANÁ-PR	PRONALHA <div>01</div>
RESPONSÁVEL TÉCNICO: _____ ENG. CIVIL ANA PAULA KOERICH - CREB: PR-183055/D	
PROPRIETÁRIO: _____ PREFEITURA MUNICIPAL DE TRÊS BARRAS DO PARANÁ - CNPJ: 78.121.936/0001-68	
A APROVAÇÃO DO PRESENTE PROJETO PELA PREFEITURA NÃO RECONHECE A PROPRIEDADE DO IMÓVEL.	